



- CP-01: J+J Flooring, Aperture II 7770, 3109 Sync, 24"X24" Monolithic, 31.10 SY (279.90 SF) (70PCs)
- CP-02: Tarkett, Create Vision, G0079, Forward 32809, 18"X36" Vertical Ashlar, 40.39 SY (363.47 SF) (81PCs)
- CP-03: Milliken, Brushed Metal, BRU243-260, Saline, 10"X40" Ashlar, 28.70 SY (258.26 SF) (93PCs)
- CP-04: Milliken, Brushed Metal, BRU107-131, Steel, 10"X40" Ashlar, 54.66 SY (491.91 SF) (178PCs)
- LVT-01: Floor Folio, Timber 636-676-H, Urethane, 6"×36", 3mm, 1/3 Offset, 365.23 SF (40.58 SY) (244PCs)
- LVT-02: Milliken, Local Measure West Town WET44, Rosemary, 7"×48", 2.5mm, Random, 911.65 SF (101.29 SY) (391PCs)
- LVT-03: Trinity Surfaces, Sway AB001SCHEV 655C, Alabaster Oak Sierra, 6"×26" Chevron, !538.00 SF (59.78 SY)! (497PCs)
- LVT-04: Trinity Surfaces, 2FAVE AB001S-5055U, Alabaster Oak Sierra, 6"×48", 5mm, 1/3 Offset, 1,045.23 SF (116.14 SY) (523PCs)
- RF-01: Trinity Surfaces, Collegiate CC001, Comets, 24"×24", 2,326.81 SF (258.53 SY) (582PCs)
- TL-01 (Floor): Daltile, Outlander Dusk Rectangle Palazzo, OU58 Dusk, Matte12"×24", 602.42 SF (66.94 SY) (302PCs)
- TL-02 (Floor): Specialty Tile Products, Shizen, Miele, Matte 2"×48", 984.38 SF (109.38 SY) (1477PCs)
- TL-03 (Floor): Specialty Tile Products, Rock Salt, White Gold, Matte, 24"×48", 4,299.48 SF (477.72 SY) (538PCs)
- TL-04 (Floor): Specialty Tile Products, Bridge, Larice, Matte, 9"×20", Chevron, !938.74 SF (104.30 SY)! (751PCs)
- TL-05 (Floor): Specialty Tile Products, English Stone, Anthracite, Matte, 9"×20, Chevron, !938.74 SF (104.30 SY)! (751PCs)
- TL-06 (Floor): Trinity Surfaces, Day Dreamer Petite Scale Pattern B, Bronze / Dusk Wood, Polished & Matte, 9"×15" Custom, 220.46 SF (24.50 SY) (236PCs)
- TL-09 (Wall): Specialty Tile Products, Shizen Origami, Matte 24"×48" Straight, 189.02 SF (21.00 SY) (24PCs)
- TL-10 (Wall): INAX, Hosowari Border (Random) HAL-20BR/HB-12, Deep Brown, Unglazed, 9"×12" Straight, 79.71 SF (8.86 SY) (107PCs)
- TL-11 (Wall): INAX, Hosowari Border (Random) HAL-20BR/HB-11, White, Unglazed, 9"×12" Straight, 98.67 SF (10.96 SY) (132PCs)
- TL-12 (Wall): Trinity Tile, Crystalline, Green, Polished, 24"×48" Straight, 1,217.50 SF (135.28 SY) (153PCs)
- TL-13 (Wall): Specialty Tile Products, Pave Wall Rows, White, Matte Rectified, 12"×36" Straight, 378.96 SF (42.11 SY) (127PCs)
- TL-18 (Wall): Daltile, Artcrafted, Drift, 3"×12", Glossy, Stacked, 55.56 SF (6.17 SY) (223PCs)
- TL-19 (Wall): Trinity Surfaces, Brick & Brush, Pampas & Palm, Custom Wall Tile, Glossy, Printed on 4" x 4" Tile (Size taken from Specs), 40.64 SF (4.52 SY) (366PCs)
- Crackisolation @ Non Wet Floor Tile, 6,326.69 SF (702.97 SY)
- Waterproofing @ Wet Floor Tile, 547.65 SF (60.85 SY)
- Waterproofing @ Wet Wall Tile, 1,257.54 SF (139.73 SY)
- Conc-1 Concrete: Specs TBD, 235.13 SF (26.13 SY)
- Floor TBD: BOH Areas, 94.56 SF (10.51 SY)
- RB-02: Tarkett, Mandalay 6" Millwork Base, Black, 158.7 LF
- Transition (Carpet to Resilient, Finish Notes 9/ID003): Johnonite Slim Line, 80.2 LF
- Transition (Carpet to Tile), 75.1 LF
- Transition (Concrete to Tile), 12.1 LF
- Transition (Resilient to Concrete): Rubber Transition Strip, 3.0 LF
- Transition (Resilient to Tile), 30.3 LF
- Horizontal Trim (Finish Edge Profile (2/ID604)): Schluter Quadec Decorative Edge Profile, 184.5 LF
- Vertical Trim (Finish Edge Profile @ Corners, (1/ID604)): Schluter Rondec Decorative Edge Profile, 41.5 LF
- Vertical Trim (Finish Edge Profile (2/ID604)): Schluter Quadec Decorative Edge Profile, 12.0 LF

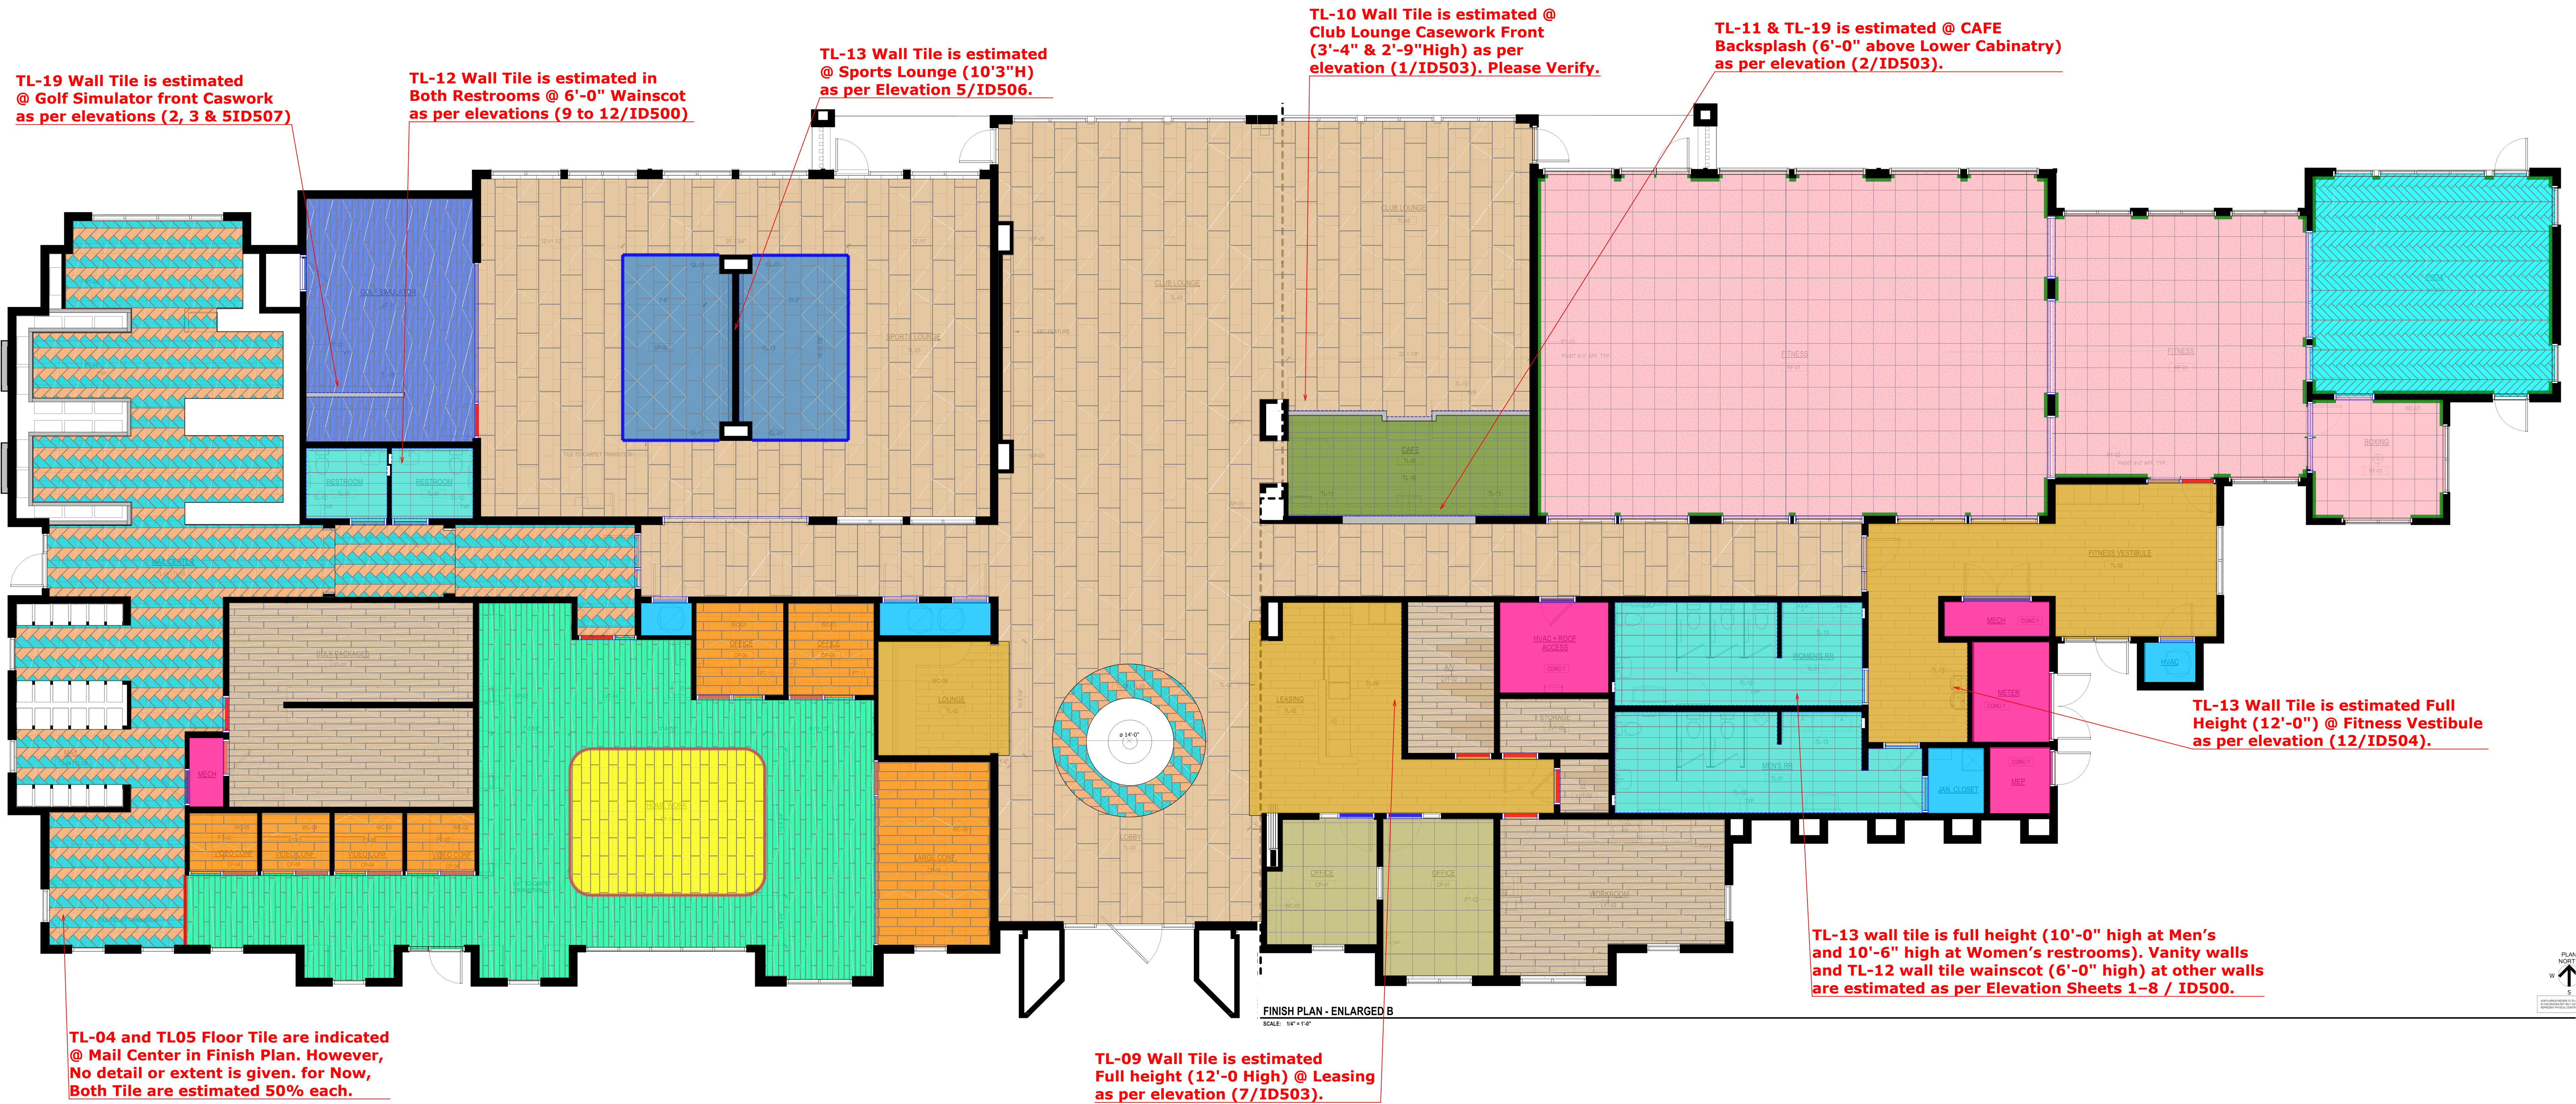

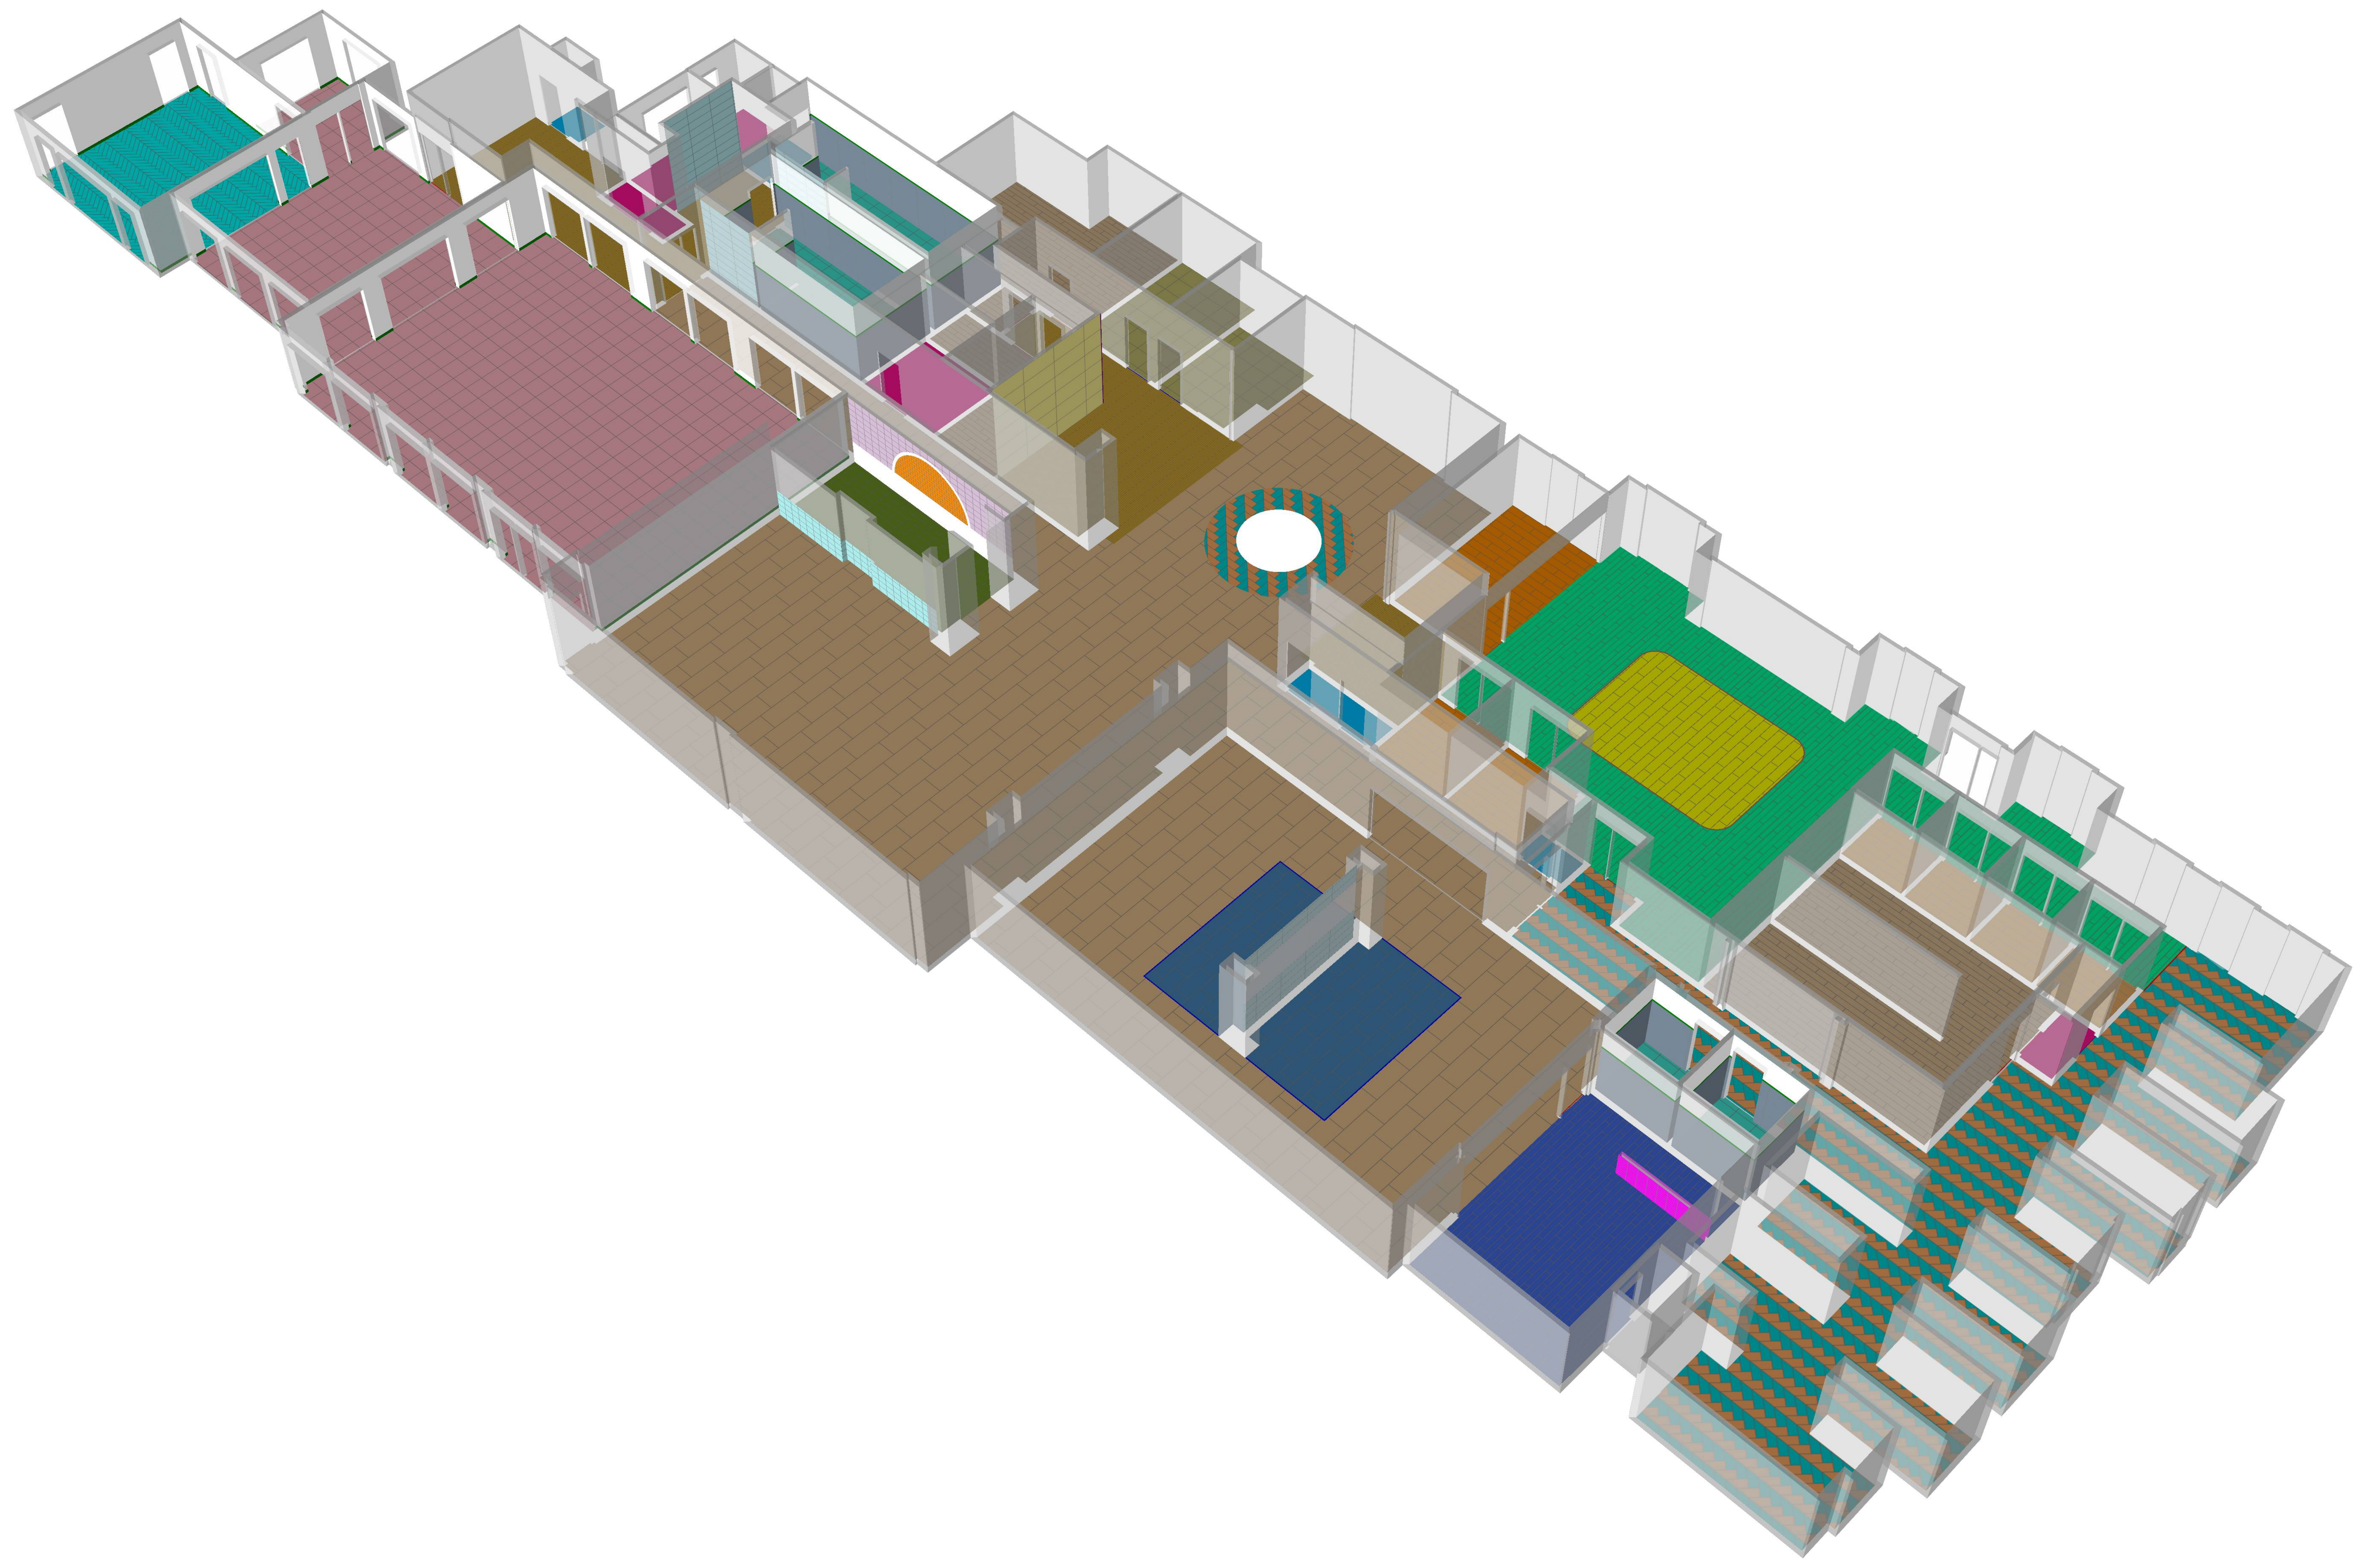

Item Name	Net Area	Waste Add-on	Qty	Unit
CP-01: J+J Flooring, Aperture II 7770, 3109 Sync, 24"X24" Monolithic	28.27	10.00%	31.1	SY
CP-02: Tarkett, Create Vision, G0079, Forward 32809, 18"X36" Vertical Ashlar	36.71	10.00%	40.39	SY
CP-03: Milliken, Brushed Metal, BRU243-260, Saline, 10"X40" Ashlar	26.09	10.00%	28.7	SY
CP-04: Milliken, Brushed Metal, BRU107-131, Steel, 10"X40" Ashlar	49.69	10.00%	54.66	SY
LVT-01: Floor Folio, Timber 636-676-H, Urethane, 6"×36", 3mm, 1/3 Offset	341.34	7.00%	365.23	SF
LVT-02: Milliken, Local Measure West Town WET44, Rosemary, 7"×48", 2.5mm, Random	852.01	7.00%	911.65	SF
LVT-03: Trinity Surfaces, Sway AB001SCHEV 655C, Alabaster Oak Sierra, 6"×26" Chevron	444.79	21.00%	538	SF
LVT-04: Trinity Surfaces, 2FAVE AB001S-5055U, Alabaster Oak Sierra, 6"×48", 5mm, 1/3 Offset	976.85	7.00%	1,045.23	SF
RF-01: Trinity Surfaces, Collegiate CC001, Comets, 24"×24"	2,174.59	7.00%	2,326.81	SF
TL-01 (Floor): Daltile, Outlander Dusk Rectangle Palazzo, OU58 Dusk, Matte 12"×24"	547.65	10.00%	602.42	SF
TL-02 (Floor): Specialty Tile Products, Shizen, Miele, Matte 2"×48"	894.89	10.00%	984.38	SF
TL-03 (Floor): Specialty Tile Products, Rock Salt, White Gold, Matte, 24"×48"	3,908.61	10.00%	4,299.48	SF
TL-04 (Floor): Specialty Tile Products, Bridge, Larice, Matte, 9"×20", Chevron	661.39	41.90%	938.74	SF
TL-05 (Floor): Specialty Tile Products, English Stone, Anthracite, Matte, 9"×20, Chevron	661.39	41.90%	938.74	SF
TL-06 (Floor): Trinity Surfaces, Day Dreamer Petite Scale Pattern B, Bronze / Dusk Wood, Polished & Matte, 9"×15" Custom	200.41	10.00%	220.46	SF
TL-09 (Wall): Specialty Tile Products, Shizen Origami, Matte 24"×48" Straight	171.84	10.00%	189.02	SF
TL-10 (Wall): INAX, Hosowari Border (Random) HAL-20BR/HB-12, Deep Brown, Unglazed, 9"×12" Straight	72.46	10.00%	79.71	SF
TL-11 (Wall): INAX, Hosowari Border (Random) HAL-20BR/HB-11, White, Unglazed, 9"×12" Straight	89.7	10.00%	98.67	SF
TL-12 (Wall): Trinity Tile, Crystalline, Green, Polished, 24"×48" Straight	1,106.82	10.00%	1,217.50	SF
TL-13 (Wall): Specialty Tile Products, Pave Wall Rows, White, Matte Rectified, 12"×36" Straight	344.51	10.00%	378.96	SF
TL-18 (Wall): Daltile, Artcrafted, Drift, 3"×12", Glossy, Stacked	50.51	10.00%	55.56	SF
TL-19 (Wall): Trinity Surfaces, Brick & Brush, Pampas & Palm, Custom Wall Tile, Glossy, Printed on 4" x 4" Tile (Size taken from Specs)	36.95	10.00%	40.64	SF
Crackisolation @ Non Wet Floor Tile	6,326.69	0.00%	6,326.69	SF
Waterproofing @ Wet Floor Tile	547.65	0.00%	547.65	SF
Waterproofing @ Wet Wall Tile	1,257.54	0.00%	1,257.54	SF
Conc-1 Concrete: Specs TBD	235.13	0.00%	235.13	SF
Floor TBD: BOH Areas	94.56	0.00%	94.56	SF
RB-02: Tarkett, Mandalay 6" Millwork Base, Black	158.7	0.00%	158.7	LF
Transition (Carpet to Resilient, Finish Notes 9/ID003): Johnonite Slim Line	80.16	0.00%	80.16	LF
Transition (Carpet to Tile)	75.1	0.00%	75.1	LF
Transition (Concrete to Tile)	12.09	0.00%	12.09	LF
Transition (Resilient to Concrete): Rubber Transition Strip	3	0.00%	3	LF
Transition (Resilient to Tile)	30.34	0.00%	30.34	LF
Horizontal Trim (Finish Edge Profile (2/ID604)): Schluter Quadec Decorative Edge Profile	184.47	0.00%	184.47	LF
Vertical Trim (Finish Edge Profile @ Corners, (1/ID604)): Schluter Rondec Decorative Edge Profile	41.5	0.00%	41.5	LF
Vertical Trim (Finish Edge Profile (2/ID604)): Schluter Quadec Decorative Edge Profile	12	0.00%	12	LF